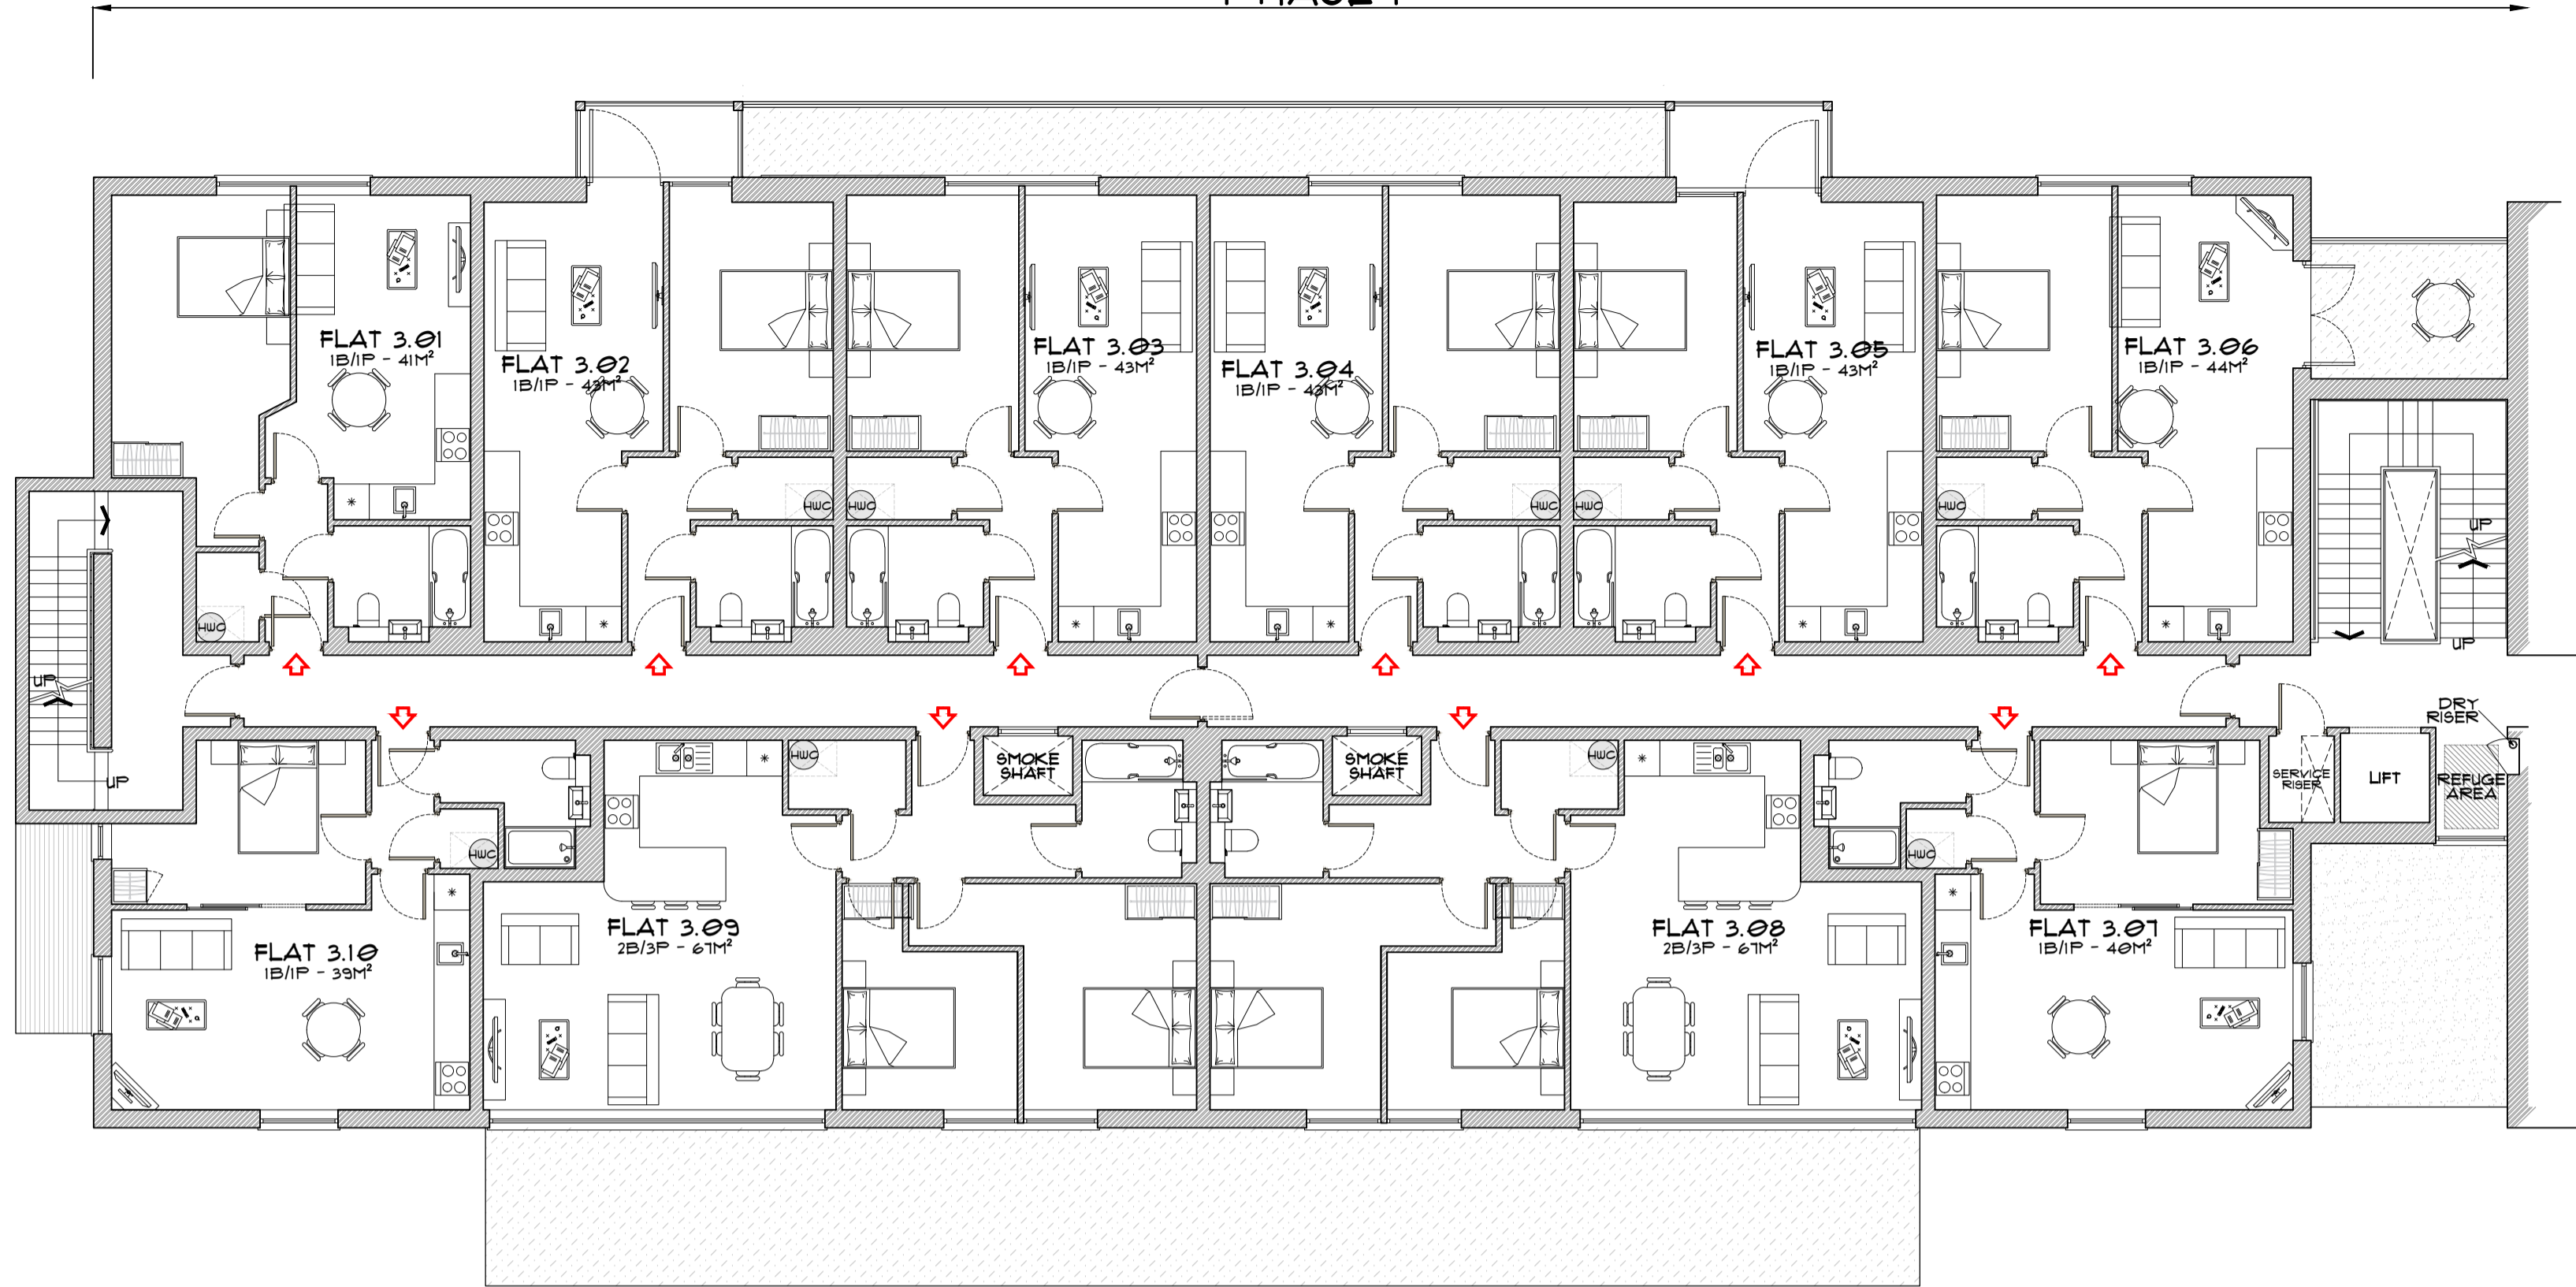

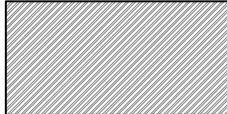



PHASE 1

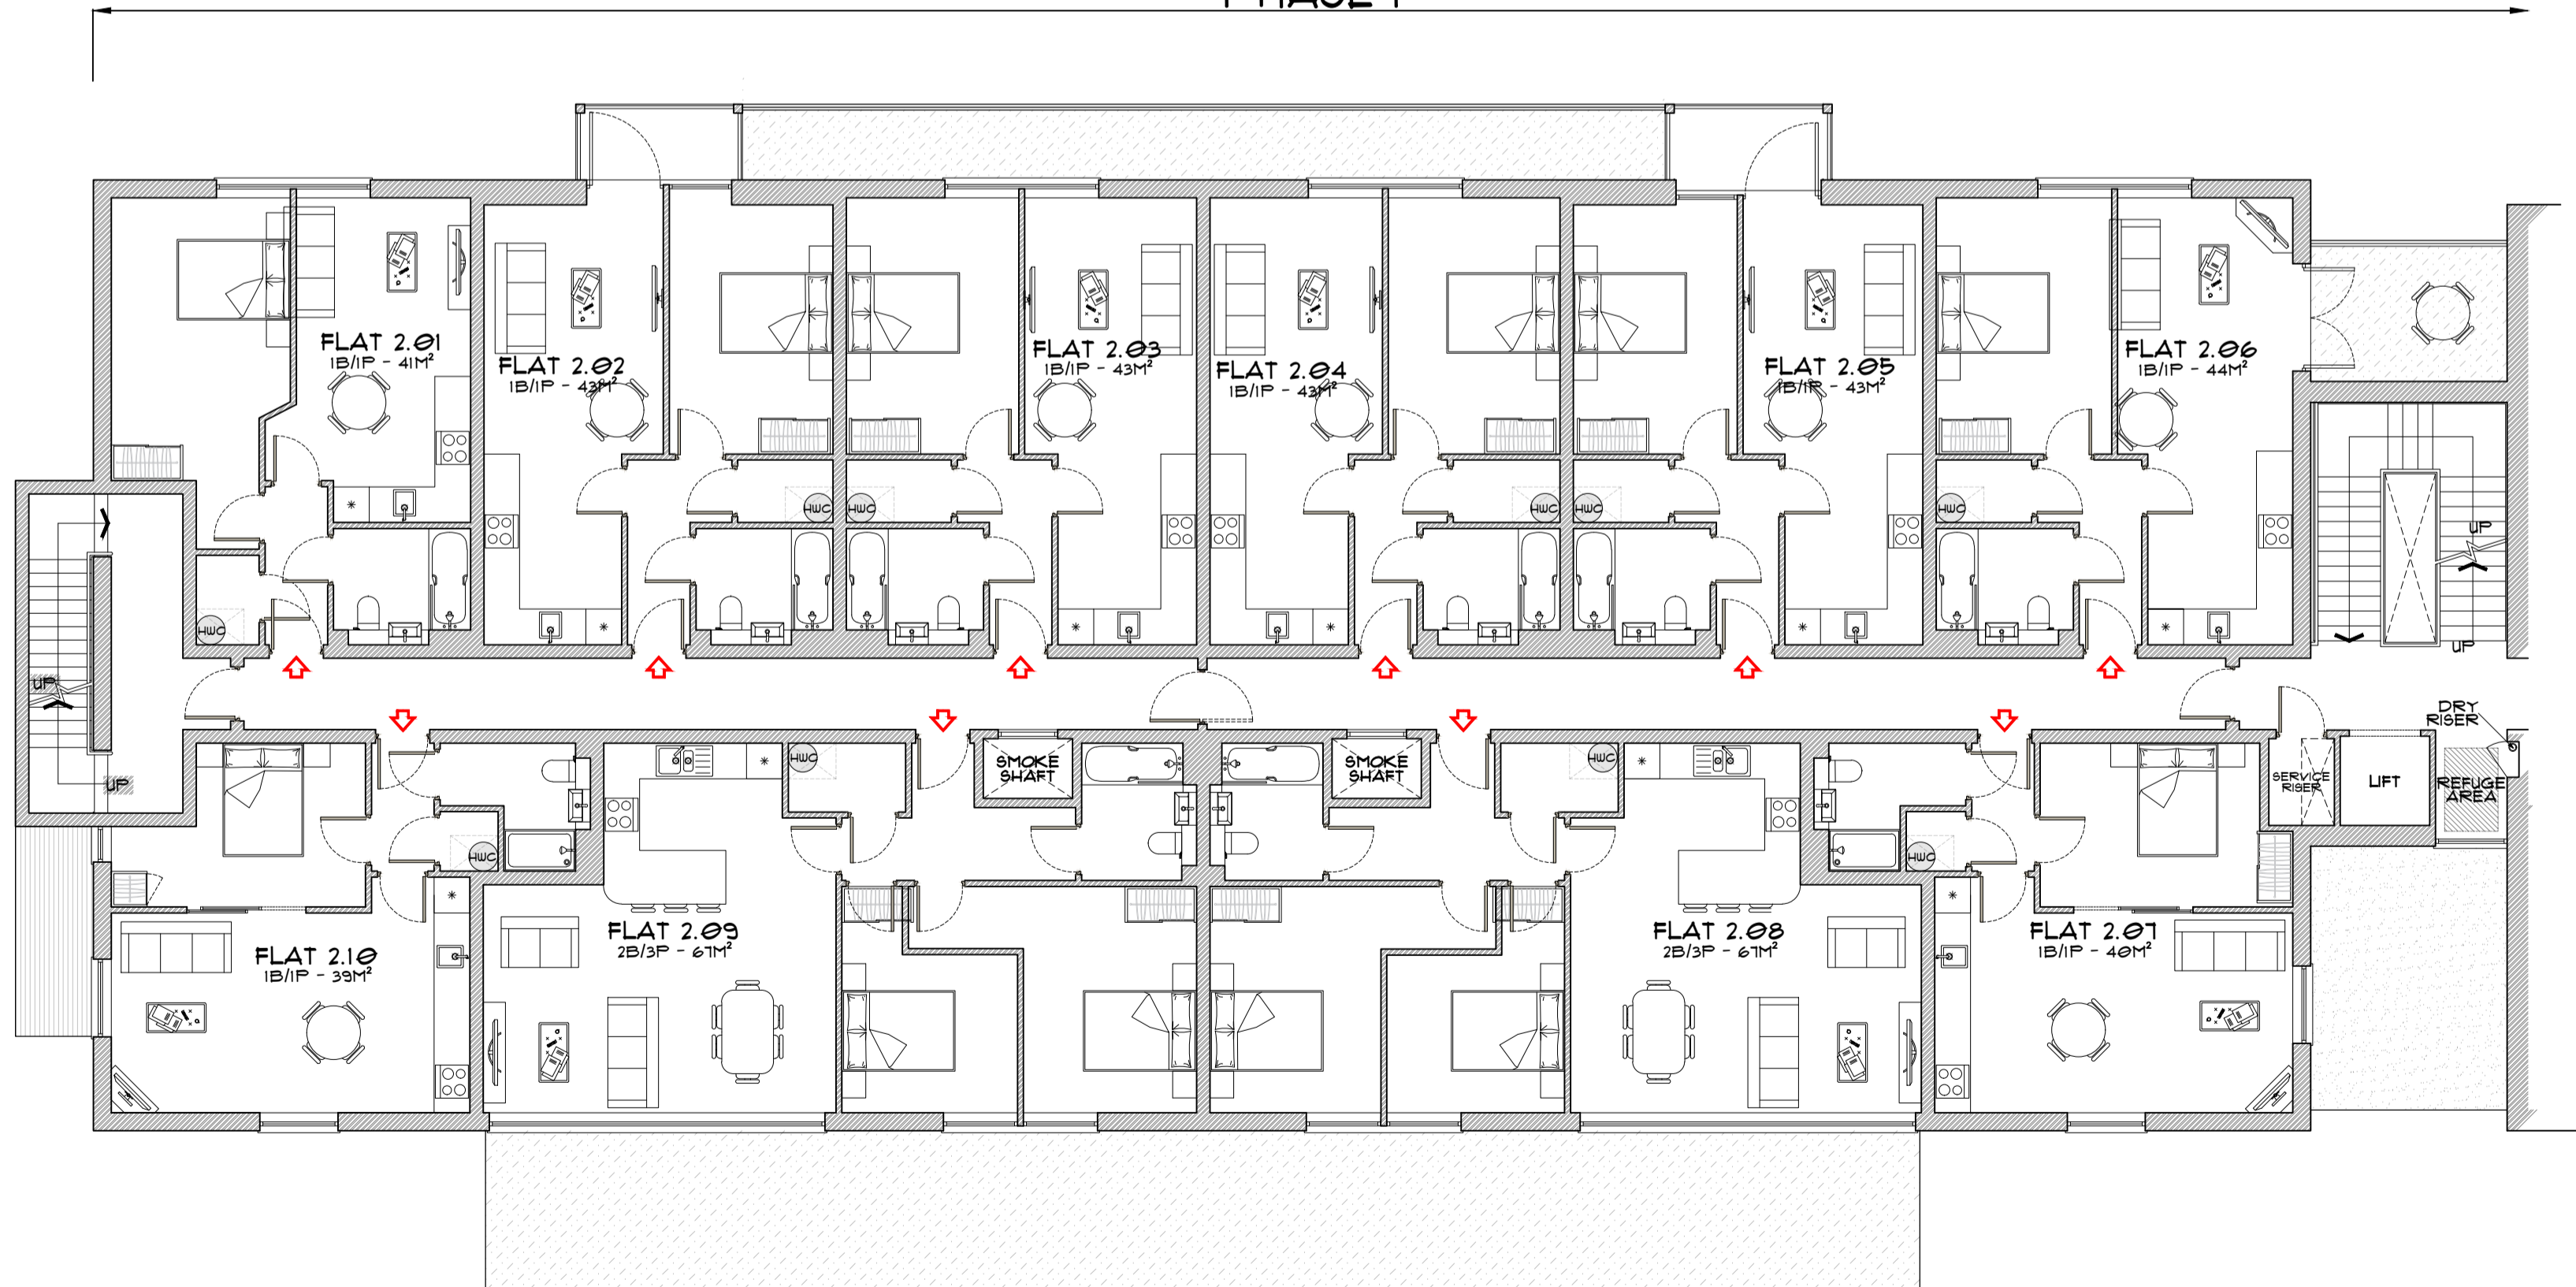


Wall Key:

-  Existing structure
-  New structure
-  Existing structure to be removed

Proposed Third Floor Plan

PHASE 1



| Rev. | Date | Description |
|------|------------|--|
| G | 01.08.2024 | General alterations |
| H | 29.09.2024 | Alterations following meeting with the council |
| I | 01.10.2024 | Alterations rear windows |
| J | 21.10.2024 | General alterations following comments from council |
| K | 22.10.2024 | General alterations following comments from council |
| L | 28.10.2024 | General alterations following comments from council |
| M | 28.10.2024 | 4(1)(3) flats indicated on accommodation schedule |
| N | 18.11.2024 | Alterations made to flats 1.02, 1.05, 2.05, 3.02 & 3.05 to create 1-beds rather than studios |

Project Address
 Canal Depot, Grey Friars Road,
 Doncaster, DN1 1QN


Drawing Number
 23-305-D-201

Rev.
 N

Drawing Name
 Proposed Second and Third
 Floor Plan

Date
 07-12-2023

Scale
 1:100 @ A1

North


Stone Castle Enterprise shall have no responsibility for any use made of this document other than for that which it was prepared and issued. All dimensions should be checked on site. Any drawing errors or divergences should be brought to the attention of Stone Castle Enterprise by Email to - info@sc-e-mail.com This drawing and the information contained within is protected by copyright and is the sole property of Stone Castle Enterprise. Any reproduction in part or whole without the written permission of Stone Castle Enterprise is strictly prohibited.

Proposed Second Floor Plan

