

Lower ground floor plan
1:100

NOTEs: All works are to be undertaken in accordance with the Building Regulations, and the current British Standards. All proprietary materials and products are to be used and installed in strict accordance with the manufacturer's recommendations. Figured dimensions to be followed in preference to scaled. All dimensions to be checked on site, in the event of any discrepancy refer to the Architect. This drawings remains the copyright of the Architect and may not be copied in whole or in part without prior written consent.

| One | Note | Note

nc architecture

PROJECT
Crown House

site Address Crown House Southgate Huddersfield

DRAWING

S/O lower ground floor plan

PROJECT NO. DWG NO. REV NO. SCALE

18221 P-1009 - 1:10

DRAWN BY CHECKED BY

MV NSC

for information

INIL CHK DATE

MV NSC 21.08.24


REV DESCRIPTION

nc architecture
The Island, St. Ann's Parade,
Wilmslow, Cheshire SK9 1HG

T: 01625 536 767
E: info@ncarchitecture.com
W: www.ncarchitecture.com

Chartered Practice

Architects
Registration
Board

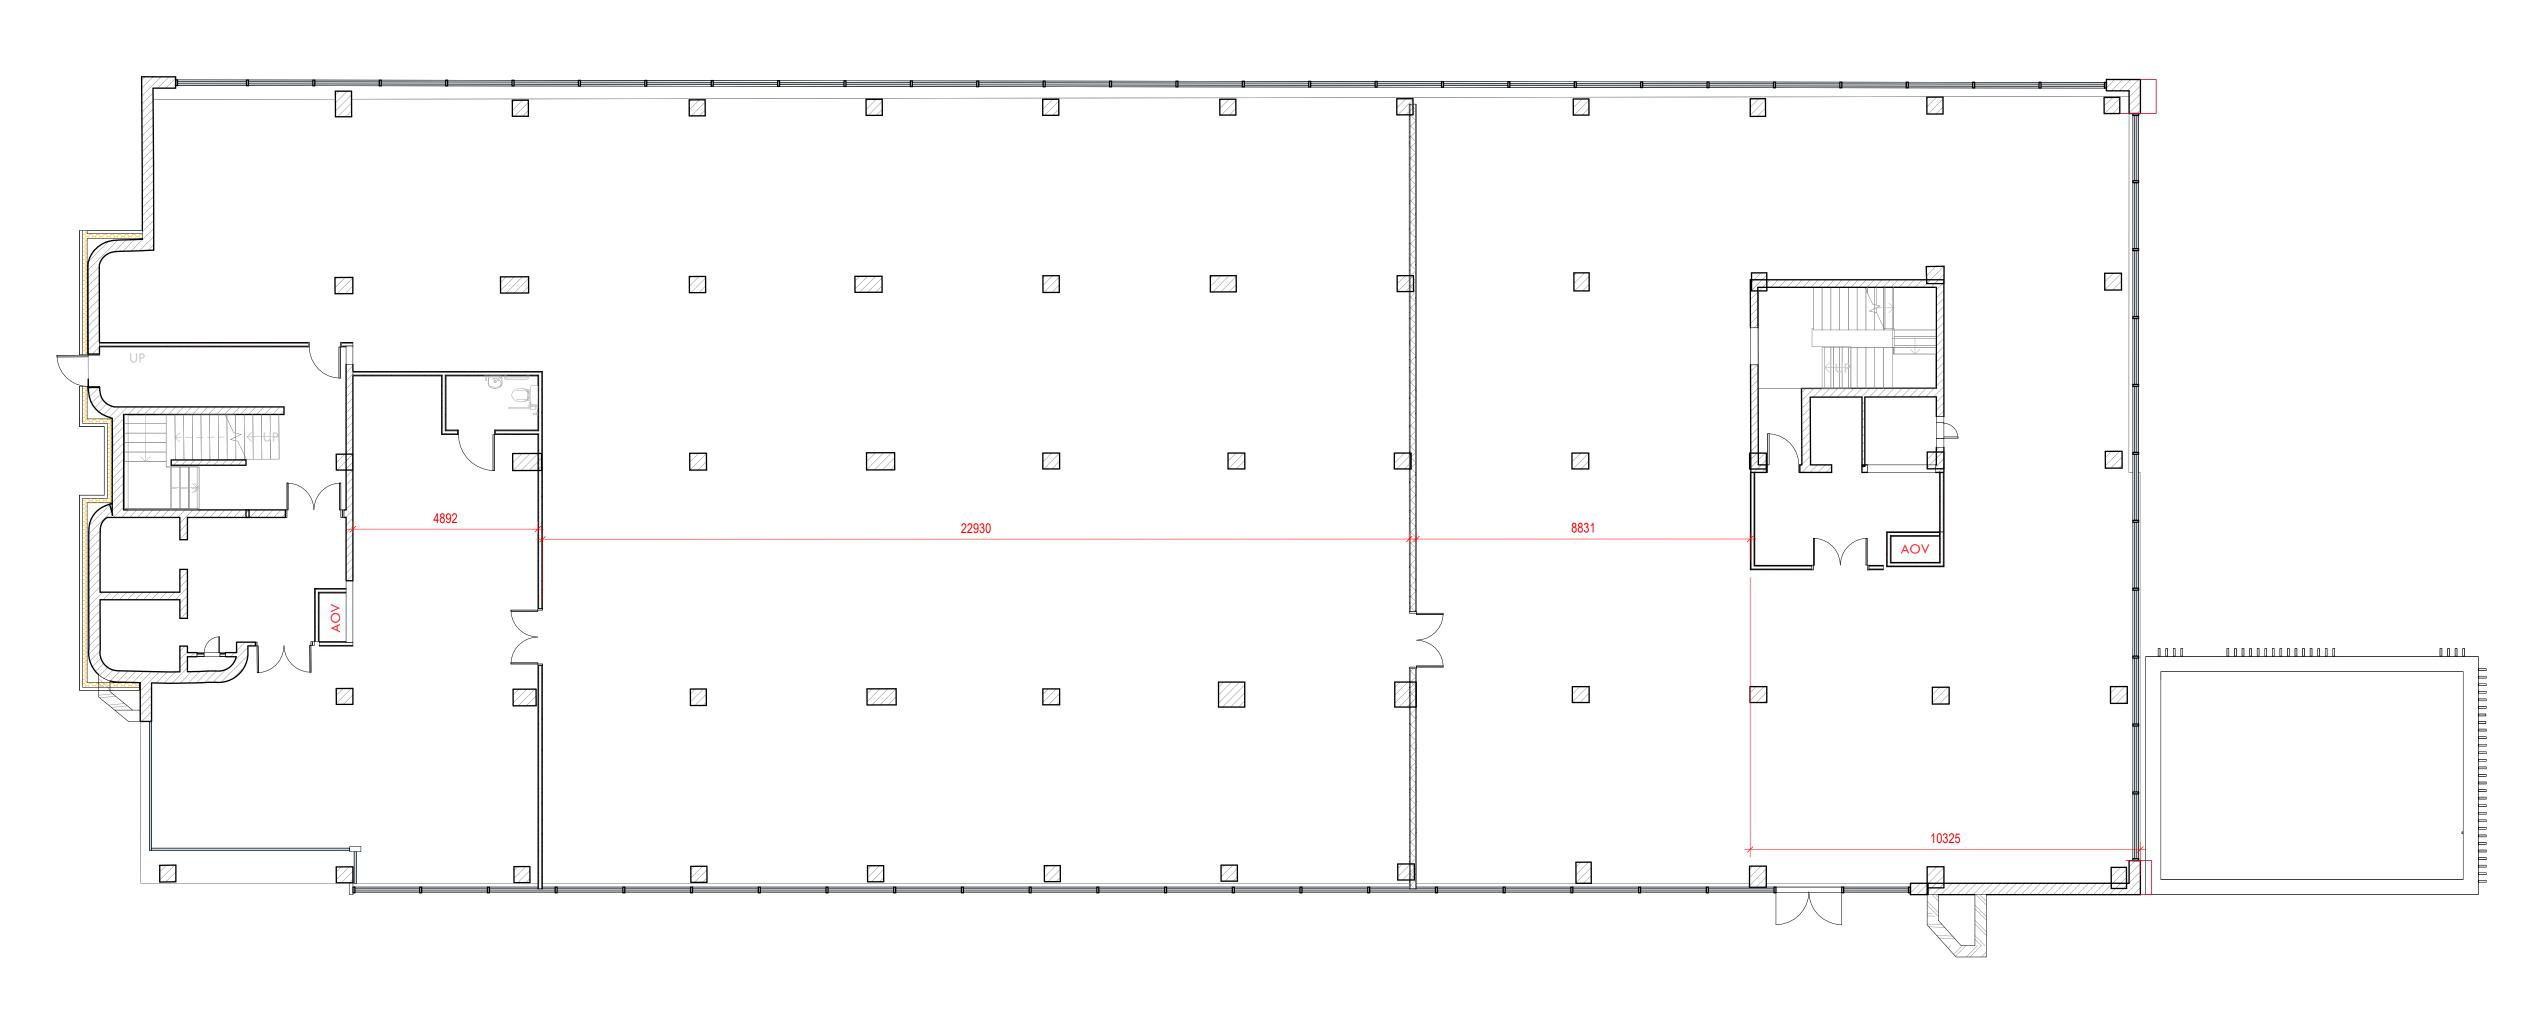

NOTEs: All works are to be undertaken in accordance with the Building Regulations, and the current British Standards. All proprietary materials and products are to be used and installed in strict accordance with the manufacturer's recommendations. Figured dimensions to be followed in preference to scaled. All dimensions to be checked on site, in the event of any discrepancy refer to the Architect. This drawings remains the copyright of the Architect and may not be copied in whole or in part without prior written consent.

| One | Note | Note

nc architecture

PROJECT
Crown House site ADDRESS Crown House Southgate Huddersfield

PROJECT NO. 18221 P-1010 
DRAWING CHECKED BY NO.

for information

REV DESCRIPTION INTL. CHK. DATE MV NSC 21.08.24

nc architecture
The Island, St. Ann's Parade,
Wilmslow, Cheshire SK9 1HG

T: 01625 536 767
E: info@ncarchitecture.com
W: www.ncarchitecture.com Chartered Practice
Architects
Registration
Board



nc architecture

POSTCODE HD1 1DE

Crown House

SITE ADDRESS
Crown House
Southgate
Huddersfield


Crown House
Southgate
Huddersfield

DRAWING
S/O first floor plan

PROJECT NO. DWG NO. REV NO.
18221 P-1011 
DRAWN BY CHECKED BY
MV NSC

for information

REV DESCRIPTION INTL CHK. DATE
- - MV NSC 21.08.24

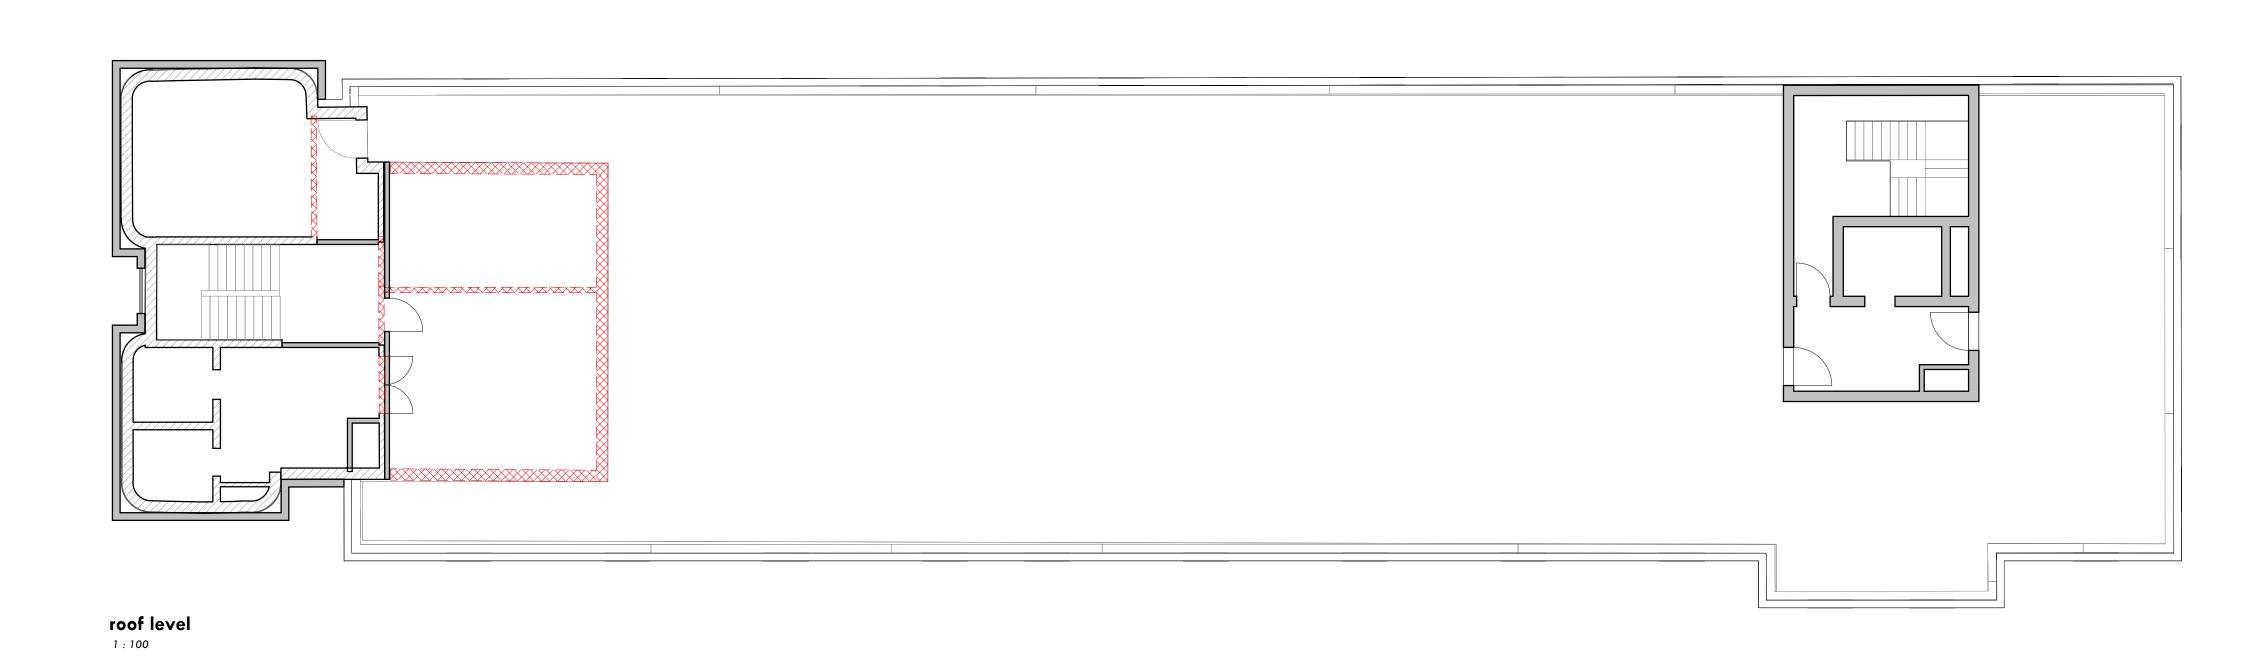

NOTEs: All works are to be undertaken in accordance with the Building Regulations, and the current British Standards. All proprietary materials and products are to be used and installed in strict accordance with the manufacturer's recommendations. Figured dimensions to be followed in preference to scaled. All dimensions to be checked on site, in the event of any discrepancy refer to the Architect. This drawings remains the copyright of the Architect and may not be copied in whole or in part without prior written consent.

© Neil Collins Homes Ltd. 1/a NC Architecture,

nc architecture

POSTCODE HD1 1DE

INTL. CHK. DATE

PROJECT
Crown House

site ADDRESS Crown House Southgate Huddersfield

DRAWING
S/O roof plan
PROJECT NO. DWG NO. REV NO.
18221 P-1020
DRAWN BY CHECKED BY

for information

REV DESCRIPTION

Chartered Practice
Architects
Registration
Board

nc architecture
The Island, St. Ann's Parade,
Wilmslow, Cheshire SK9 1HG

T: 01625 536 767
E: info@ncarchitecture.com
W: www.ncarchitecture.com