


- Notes:
- Storage allowance includes for 0.5sq.m of plant area within utility. Does not apply to M4(3) flats
 - This drawing is issued as work in progress for comment and coordination.

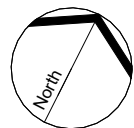

1:100 @ A1 0m
1:200 @ A3 4m

Flat					London Plan Compliance	
Ref	Occupancy	Part M4 Category	Flat Type	GIA	Min GIA Required	Area Check
A101	2B3P	2	Type 1	64.4 m ²	61.0 m ²	OK
A102	2B3P	2	Type 2	68.0 m ²	61.0 m ²	OK
A103	1B2P	3	Type 3	61.3 m ²	50.0 m ²	OK
A104	1B2P	2	Type 4	50.4 m ²	50.0 m ²	OK
A105	1B2P	2	Type 4	50.4 m ²	50.0 m ²	OK
A106	2B4P	2	Type 38	88.4 m ²	70.0 m ²	OK
A107	2B4P	2	Type 35	73.8 m ²	70.0 m ²	OK
A108	1B2P	2	Type 36	54.9 m ²	50.0 m ²	OK
A109	1B2P	2	Type 37	51.6 m ²	50.0 m ²	OK
A110	1B2P	2	Type 8	50.1 m ²	50.0 m ²	OK
A111	1B2P	2	Type 9	50.1 m ²	50.0 m ²	OK
A112	1B2P	2	Type 9	50.1 m ²	50.0 m ²	OK
12				713.4 m ²		

P11	Latest Updates for Coordination	16/10/25
P10	Revised from LGSF to RC Frame. Layouts adjusted to suit. Notes amended. Window and Door references removed. Schedule simplified	06/10/25
P09	Windows & doors tags added	08/07/25
P08	Change from RC to Hadley frame	25/06/25
P07	Wall buildups shown	11/06/25
P06	Minor Updates	09/06/25
P05	Updates to Client / PM / Fire Consultant comments	04/06/25
P04	Updates to client / design team comments	19/05/25
P03	Updates to client / design team comments	02/05/25
P02	Revisions to Interior Designer Comments. Floor names amended.	14/04/25
P01	Layout revisions for compliance. General updates and development. Coordinated with Assumed Hadley Frame Walltypes	03/04/25

Revision	Description	Date
Partner	Drawn	Date Created
IM	IM/SB	March 2025

Client
Beale Halai Limited

Project
Intec House, Barnet

Title
Ground Floor GA Plan

Drawing Reference
25016 - OA - ZZ - 00 - D - A - 3001
Proj Ref - Origin - Zone - Level - Type - Role - Drawing No.
Suitability
Draft Issue

Drawing No 3001	Status S0	Revision P11
Classification FL_60_20: Drawing (DG)		

Scale
1 : 100 @ A1 & 1 : 200 @ A3

OXFORD ARCHITECTS
Bagley Croft, Hinksey Hill, Oxford, OX1 5BS
T. 01865 329100
The Workshop, 254 Southmead Road, Bristol, BS10 5EN
T. 0117 9581500

www.oxford-architects.com

- Legend
- 1B2P
 - 2B3P
 - 2B4P
 - 3B5P
 - Bikes and Bins
 - Car Park
 - Circulation
 - Commercial
 - Risers and Plant

Door could be on hold open system and self-closer.

Egress past doors / windows in these elevations in abeyance

Window cill to be above 1100mm above FFL

Dry riser inlets relocated to this position. Dashed lines indicate routes below GF slab.

4 Bikes. Covered. (commercial)

Bins 28 bins


168 Two tier rack spaces
4 Sheffield stand spaces
3 Large spaces
(175 of 196 Total)

Barriers to prevent bins from blocking door.

Bin arrangement to be carefully managed by management company to rotate. Residents to be allowed access to a limited number of bins at any one time, as agreed with Client.

Fire door added between Bins and Bike Stores to provide secondary means of escape

- Notes:
- Storage allowance includes for 0.5sq.m of plant area within utility. Does not apply to M4(3) flats
 - This drawing is issued as work in progress for comment and coordination.

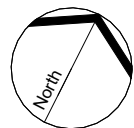

1:100 @ A1 0m
1:200 @ A3 4m

Ref	Occupancy	Flat		GIA	London Plan Compliance	
		Part M4 Category	Flat Type		Min GIA Required	Area Check
A201	2B3P	2	Type 1	64.4 m ²	61.0 m ²	OK
A202	2B3P	2	Type 2	68.0 m ²	61.0 m ²	OK
A203	1B2P	3	Type 3	61.3 m ²	50.0 m ²	OK
A204	1B2P	2	Type 4	50.4 m ²	50.0 m ²	OK
A205	1B2P	2	Type 4	50.4 m ²	50.0 m ²	OK
A206	2B4P	2	Type 19	78.6 m ²	70.0 m ²	OK
A207	1B2P	2	Type 6	50.5 m ²	50.0 m ²	OK
A208	2B4P	2	Type 7	74.9 m ²	70.0 m ²	OK
A209	1B2P	2	Type 8	50.1 m ²	50.0 m ²	OK
A210	1B2P	2	Type 9	50.1 m ²	50.0 m ²	OK
A211	1B2P	2	Type 9	50.1 m ²	50.0 m ²	OK
A212	1B2P	2	Type 10	52.2 m ²	50.0 m ²	OK
A213	1B2P	2	Type 11	50.6 m ²	50.0 m ²	OK
A214	2B4P	2	Type 12	73.6 m ²	70.0 m ²	OK
A215	2B3P	2	Type 18	65.9 m ²	61.0 m ²	OK
A216	3B5P	2	Type 14	95.8 m ²	86.0 m ²	OK
16				987.0 m ²		

P11	Latest Updates for Coordination	16/10/25
P10	Revised from LGSF to RC Frame. Layouts adjusted to suit. Notes amended. Window and Door references removed. Schedule simplified	06/10/25
P09	Windows & doors tags added	08/07/25
P08	Change from RC to Hadley frame	25/06/25
P07	Wall buildups shown	11/06/25
P06	Minor Updates	09/06/25
P05	Updates to Client / PM / Fire Consultant comments	04/06/25
P04	Updates to client / design team comments	19/05/25
P03	Updates to client / design team comments	02/05/25
P02	Revisions to Interior Designer Comments. Floor names amended.	14/04/25
P01	Layout revisions for compliance. General updates and development. Coordinated with Assumed Hadley Frame Walltypes	03/04/25

Revision	Description	Date
Partner	Drawn	Date Created
IM	IM/SB	March 2025

Client
Beale Halai Limited

Project
Intec House, Barnet

Title
First Floor GA Plan

Drawing Reference
25016 - OA - ZZ - 01 - D - A - 3002
Proj Ref - Origin - Zone - Level - Type - Role - Drawing No.
Suitability
Draft Issue

Drawing No	Status	Revision
3002	S0	P11

Classification
FL_60_20: Drawing (DG)


Scale
1 : 100 @ A1 & 1 : 200 @ A3

OXFORD ARCHITECTS
Bagley Croft, Hinksey Hill, Oxford, OX1 5BS
T. 01865 329100
The Workshop, 254 Southmead Road, Bristol, BS10 5EN
T. 0117 9581500
www.oxford-architects.com

- Legend
- 1B2P
 - 2B3P
 - 2B4P
 - 3B5P
 - Bikes and Bins
 - Car Park
 - Circulation
 - Commercial
 - Risers and Plant



Notes:
1. Storage allowance includes for 0.5sq.m of plant area within utility. Does not apply to M4(3) flats
2. This drawing is issued as work in progress for comment and coordination.

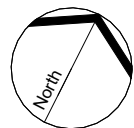

1:100 @ A1 0m
1:200 @ A3 4m

Flat					London Plan Compliance	
Ref	Occupancy	Part M4 Category	Flat Type	GIA	Min GIA Required	Area Check
A301	2B3P	2	Type 1	64.8 m ²	61.0 m ²	OK
A302	2B3P	2	Type 2	68.2 m ²	61.0 m ²	OK
A303	1B2P	3	Type 3	61.5 m ²	50.0 m ²	OK
A304	1B2P	2	Type 4	50.6 m ²	50.0 m ²	OK
A305	1B2P	2	Type 4	50.6 m ²	50.0 m ²	OK
A306	2B4P	2	Type 19	78.9 m ²	70.0 m ²	OK
A307	2B3P	2	Type 15	64.5 m ²	61.0 m ²	OK
A308	1B2P	2	Type 16	54.7 m ²	50.0 m ²	OK
A309	1B2P	3	Type 17	64.7 m ²	50.0 m ²	OK
A310	1B2P	2	Type 13	50.3 m ²	50.0 m ²	OK
A311	1B2P	2	Type 10	52.3 m ²	50.0 m ²	OK
A312	2B4P	2	Type 24	45.8 m ²	0.0 m ²	GF ONLY
A313	2B4P	2	Type 24	45.9 m ²	0.0 m ²	GF ONLY
A314	2B4P	2	Type 24	46.0 m ²	0.0 m ²	GF ONLY
A315	1B2P	2	Type 6	50.5 m ²	50.0 m ²	OK
A316	2B4P	2	Type 7	75.5 m ²	70.0 m ²	OK
A317	1B2P	2	Type 8	50.3 m ²	50.0 m ²	OK
A318	1B2P	2	Type 9	50.3 m ²	50.0 m ²	OK
A319	1B2P	2	Type 9	50.3 m ²	50.0 m ²	OK
19				1075.7 m ²		

P11	Latest Updates for Coordination	16/10/25
P10	Revised from LGSF to RC Frame. Layouts adjusted to suit. Notes amended. Window and Door references removed. Schedule simplified	06/10/25
P09	Windows & doors tags added	08/07/25
P08	Change from RC to Hadley frame	25/06/25
P07	Wall buildsups shown	11/06/25
P06	Minor Updates	09/06/25
P05	Updates to Client / PM / Fire Consultant comments	04/06/25
P04	Updates to client / design team comments	19/05/25
P03	Updates to client / design team comments	02/05/25
P02	Revisions to Interior Designer Comments. Floor names amended.	14/04/25
P01	Layout revisions for compliance. General updates and development. Coordinated with Assumed Hadley Frame Walltypes	03/04/25

Revision	Description	Date
Partner	Drawn	Date Created
IM	IM/SB	March 2025

Client
Beale Halai Limited

Project
Intec House, Barnet

Title
Second Floor GA Plan

Drawing Reference
25016 - OA - ZZ - 02 - D - A - 3003
Proj Ref - Origin - Zone - Level - Type - Role - Drawing No.
Suitability
Draft Issue

Drawing No
3003
Status
S0
Revision
P11

Classification
FL_60_20: Drawing (DG)


Scale
1 : 100 @ A1 & 1 : 200 @ A3

OXFORD ARCHITECTS
Bagley Croft, Hinksey Hill, Oxford, OX1 5BS
T. 01865 329100
The Workshop, 254 Southmead Road, Bristol, BS10 5EN
T. 0117 9581500
www.oxford-architects.com

- Legend
- 1B2P
 - 2B3P
 - 2B4P
 - 3B5P
 - Bikes and Bins
 - Car Park
 - Circulation
 - Commercial
 - Risers and Plant



- Notes:
- Storage allowance includes for 0.5sq.m of plant area within utility. Does not apply to M4(3) flats
 - This drawing is issued as work in progress for comment and coordination.

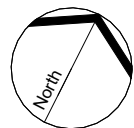

1:100 @ A1 0m
1:200 @ A3 4m

Ref		Flat		GIA	London Plan Compliance	
		Occupancy	Part M4 Category		Min GIA Required	Area Check
A312	2B4P	2	Type 24	34.8 m ²	0.0 m ²	FF ONLY
A313	2B4P	2	Type 24	34.9 m ²	0.0 m ²	FF ONLY
A314	2B4P	2	Type 24	34.9 m ²	0.0 m ²	FF ONLY
A401	2B3P	2	Type 1	64.8 m ²	61.0 m ²	OK
A402	2B3P	2	Type 2	68.2 m ²	61.0 m ²	OK
A403	1B2P	3	Type 3	61.5 m ²	50.0 m ²	OK
A404	1B2P	2	Type 4	50.6 m ²	50.0 m ²	OK
A405	1B2P	2	Type 4	50.6 m ²	50.0 m ²	OK
A406	2B4P	2	Type 19	78.9 m ²	70.0 m ²	OK
A407	2B3P	2	Type 25	70.8 m ²	61.0 m ²	OK
A408	2B3P	2	Type 20	61.2 m ²	61.0 m ²	OK
A409	2B3P	3	Type 21	73.9 m ²	61.0 m ²	OK
A410	1B2P	2	Type 22	50.4 m ²	50.0 m ²	OK
A411	1B2P	2	Type 23	54.0 m ²	50.0 m ²	OK
A412	1B2P	2	Type 6	50.5 m ²	50.0 m ²	OK
A413	2B4P	2	Type 7	75.5 m ²	70.0 m ²	OK
A414	1B2P	2	Type 8	50.3 m ²	50.0 m ²	OK
A415	1B2P	2	Type 9	50.3 m ²	50.0 m ²	OK
A416	1B2P	2	Type 9	50.3 m ²	50.0 m ²	OK
19				1066.5 m ²		

P11	Latest Updates for Coordination	16/10/25
P10	Revised from LGSF to RC Frame. Layouts adjusted to suit. Notes amended. Window and Door references removed. Schedule simplified	06/10/25
P09	Windows & doors tags added	08/07/25
P08	Change from RC to Hadley frame	25/06/25
P07	Wall buildsups shown	11/06/25
P06	Minor Updates	09/06/25
P05	Updates to Client / PM / Fire Consultant comments	04/06/25
P04	Updates to client / design team comments	19/05/25
P03	Updates to client / design team comments	02/05/25
P02	Revisions to Interior Designer Comments. Floor names amended.	14/04/25
P01	Layout revisions for compliance. General updates and development. Coordinated with Assumed Hadley Frame Walltypes	03/04/25

Revision		Description	Date
Partner	Drawn		Date Created
IM	IM		March 2025

Client
Beale Halai Limited

Project
Intec House, Barnet

Title
Third Floor GA Plan

Drawing Reference
25016 - OA - ZZ - 03 - D - A - 3004
Proj Ref - Origin - Zone - Level - Type - Role - Drawing No.
Suitability
Draft Issue

Drawing No	Status	Revision
3004	S0	P11

Classification
FL_60_20: Drawing (DG)

Scale
1 : 100 @ A1 & 1 : 200 @ A3


OXFORD ARCHITECTS

Bagley Croft, Hinksey Hill, Oxford, OX1 5BS
T. 01865 329100
The Workshop, 254 Southmead Road, Bristol, BS10 5EN
T. 0117 9581500



www.oxford-architects.com

- Notes:
- Storage allowance includes for 0.5sq.m of plant area within utility. Does not apply to M4(3) flats
 - This drawing is issued as work in progress for comment and coordination.

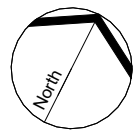

1:100 @ A1 0m
1:200 @ A3 4m

Flat						London Plan Compliance	
Ref	Occupancy	Part M4 Category	Flat Type	GIA	Min GIA Required	Area Check	
A501	2B3P	2	Type 1	64.8 m ²	61.0 m ²	OK	
A502	2B3P	2	Type 2	68.2 m ²	61.0 m ²	OK	
A503	1B2P	3	Type 3	61.5 m ²	50.0 m ²	OK	
A504	1B2P	2	Type 4	50.6 m ²	50.0 m ²	OK	
A505	1B2P	2	Type 4	50.6 m ²	50.0 m ²	OK	
A506	2B4P	2	Type 19	78.9 m ²	70.0 m ²	OK	
A507	2B3P	2	Type 25	70.8 m ²	61.0 m ²	OK	
A508	2B3P	2	Type 20	61.2 m ²	61.0 m ²	OK	
A509	2B3P	3	Type 21	73.9 m ²	61.0 m ²	OK	
A510	1B2P	2	Type 22	50.4 m ²	50.0 m ²	OK	
A511	1B2P	2	Type 23	54.0 m ²	50.0 m ²	OK	
A512	1B2P	2	Type 6	50.5 m ²	50.0 m ²	OK	
A513	2B4P	2	Type 7	75.5 m ²	70.0 m ²	OK	
A514	1B2P	2	Type 8	50.3 m ²	50.0 m ²	OK	
A515	1B2P	2	Type 9	50.3 m ²	50.0 m ²	OK	
A516	1B2P	2	Type 9	50.3 m ²	50.0 m ²	OK	
16				961.9 m ²			

P11	Latest Updates for Coordination	16/10/25
P10	Revised from LGSF to RC Frame. Layouts adjusted to suit. Notes amended. Window and Door references removed. Schedule simplified	06/10/25
P09	Windows & doors tags added	08/07/25
P08	Change from RC to Hadley frame	25/06/25
P07	Wall buildsups shown	11/06/25
P06	Minor Updates	09/06/25
P05	Updates to Client / PM / Fire Consultant comments	04/06/25
P04	Updates to client / design team comments	19/05/25
P03	Updates to client / design team comments	02/05/25
P02	Revisions to Interior Designer Comments. Floor names amended.	14/04/25
P01	Layout revisions for compliance. General updates and development. Coordinated with Assumed Hadley Frame Walltypes	03/04/25

Revision	Description	Date
Partner	Drawn	Date Created
IM	IM	March 2025

Client
Beale Halai Limited

Project
Intec House, Barnet

Title
Fourth Floor GA Plan

Drawing Reference
25016 - OA - ZZ - 04 - D - A - 3005
Proj Ref - Origin - Zone - Level -Type - Role - Drawing No.
Suitability
Draft Issue

Drawing No 3005	Status S0	Revision P11
Classification FL_60_20: Drawing (DG)		


Scale
1 : 100 @ A1 & 1 : 200 @ A3

OXFORD ARCHITECTS
Bagley Croft, Hinksey Hill, Oxford, OX1 5BS
T. 01865 329100
The Workshop, 254 Southmead Road, Bristol, BS10 5EN
T. 0117 9581500
www.oxford-architects.com



DRAFT ISSUE

Notes:
1. Storage allowance includes for 0.5sq.m of plant area within utility. Does not apply to M4(3) flats
2. This drawing is issued as work in progress for comment and coordination.

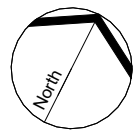

1:100 @ A1 0m
1:200 @ A3 4m

Flat					London Plan Compliance	
Ref	Occupancy	Part M4 Category	Flat Type	GIA	Min GIA Required	Area Check
A601	2B3P	2	Type 1	64.8 m ²	61.0 m ²	OK
A602	2B3P	2	Type 2	68.2 m ²	61.0 m ²	OK
A603	1B2P	3	Type 3	61.5 m ²	50.0 m ²	OK
A604	1B2P	2	Type 4	50.6 m ²	50.0 m ²	OK
A605	1B2P	2	Type 4	50.6 m ²	50.0 m ²	OK
A606	2B4P	2	Type 19	78.9 m ²	70.0 m ²	OK
A607	2B3P	2	Type 25	70.8 m ²	61.0 m ²	OK
A608	2B3P	2	Type 20	61.2 m ²	61.0 m ²	OK
A609	2B3P	3	Type 21	73.9 m ²	61.0 m ²	OK
A610	1B2P	2	Type 22	50.4 m ²	50.0 m ²	OK
A611	1B2P	2	Type 23	54.0 m ²	50.0 m ²	OK
A612	1B2P	2	Type 6	50.5 m ²	50.0 m ²	OK
A613	2B4P	2	Type 7	75.5 m ²	70.0 m ²	OK
A614	1B2P	2	Type 8	50.3 m ²	50.0 m ²	OK
A615	1B2P	2	Type 9	50.3 m ²	50.0 m ²	OK
A616	1B2P	2	Type 9	50.3 m ²	50.0 m ²	OK
16				961.9 m ²		

P11	Latest Updates for Coordination	16/10/25
P10	Revised from LGSF to RC Frame. Layouts adjusted to suit. Notes amended. Window and Door references removed. Schedule simplified	06/10/25
P09	Windows & doors tags added	08/07/25
P08	Change from RC to Hadley frame	25/06/25
P07	Wall buildsups shown	11/06/25
P06	Minor Updates	09/06/25
P05	Updates to Client / PM / Fire Consultant comments	04/06/25
P04	Updates to client / design team comments	19/05/25
P03	Updates to client / design team comments	02/05/25
P02	Revisions to Interior Designer Comments. Floor names amended.	14/04/25
P01	Layout revisions for compliance. General updates and development. Coordinated with Assumed Hadley Frame Walltypes	03/04/25

Revision	Description	Date
Partner	Drawn	Date Created
IM	IM	March 2025

Client
Beale Halai Limited

Project
Intec House, Barnet

Title
Fifth Floor GA Plan

Drawing Reference
25016 - OA - ZZ - 05 - D - A - 3006

Proj Ref - Origin - Zone - Level -Type - Role - Drawing No.

Suitability

Draft Issue

Drawing No
3006

Status
S0

Revision
P11

Classification

FL_60_20: Drawing (DG)

Scale

1 : 100 @ A1 & 1 : 200 @ A3

OXFORD ARCHITECTS


Bagley Croft, Hinksey Hill, Oxford, OX1 5BS
T. 01865 329100
The Workshop, 254 Southmead Road, Bristol, BS10 5EN
T. 0117 9581500



Legend

- 1B2P
- 2B3P
- 2B4P
- 3B5P
- Bikes and Bins
- Car Park
- Circulation
- Commercial
- Risers and Plant

Notes:
1. Storage allowance includes for 0.5sq.m of plant area within utility. Does not apply to M4(3) flats
2. This drawing is issued as work in progress for comment and coordination.

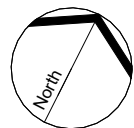

1:100 @ A1 0m
1:200 @ A3 4m

Flat						London Plan Compliance	
Ref	Occupancy	Part M4 Category	Flat Type	GIA	Min GIA Required	Area Check	
A701	1B2P	2	Type 34	53.5 m ²	50.0 m ²	OK	
A702	2B3P	2	Type 33	67.3 m ²	61.0 m ²	OK	
A703	2B3P	2	Type 32	65.9 m ²	61.0 m ²	OK	
A704	2B3P	2	Type 31	67.1 m ²	61.0 m ²	OK	
A705	3B5P	2	Type 30	87.8 m ²	86.0 m ²	OK	
A706	2B3P	2	Type 20	61.5 m ²	61.0 m ²	OK	
A707	2B3P	2	Type 25	70.5 m ²	61.0 m ²	OK	
A708	2B3P	2	Type 29	66.7 m ²	61.0 m ²	OK	
A709	1B2P	2	Type 28	50.0 m ²	50.0 m ²	OK	
A710	2B4P	2	Type 27	70.0 m ²	70.0 m ²	NO	
A711	2B4P	2	Type 27	70.0 m ²	70.0 m ²	OK	
A712	2B4P	2	Type 26	70.3 m ²	70.0 m ²	OK	
12				800.6 m ²			

Area is compliant to 1 d.p.

P11	Latest Updates for Coordination	16/10/25
P10	Revised from LGSF to RC Frame. Layouts adjusted to suit. Notes amended. Window and Door references removed. Schedule simplified	06/10/25
P09	Windows & doors tags added	08/07/25
P08	Change from RC to Hadley frame	25/06/25
P07	Wall buildsups shown	11/06/25
P06	Minor Updates	09/06/25
P05	Updates to Client / PM / Fire Consultant comments	04/06/25
P04	Updates to client / design team comments	19/05/25
P03	Updates to client / design team comments	02/05/25
P02	Revisions to Interior Designer Comments. Floor names amended.	14/04/25
P01	Layout revisions for compliance. General updates and development. Coordinated with Assumed Hadley Frame Walltypes	03/04/25

Revision	Description	Date
Partner	Drawn	Date Created
IM	IM	March 2025

Client
Beale Halai Limited

Project
Intec House, Barnet

Title
Sixth Floor GA Plan

Drawing Reference
25016 - OA - ZZ - 06 - D - A - 3007

Proj Ref - Origin - Zone - Level -Type - Role - Drawing No.

Suitability
Draft Issue

Drawing No	Status	Revision
3007	S0	P11

Classification

FL_60_20: Drawing (DG)

Scale
1 : 100 @ A1 & 1 : 200 @ A3

OXFORD ARCHITECTS

Bagley Croft, Hinksey Hill, Oxford, OX1 5BS
T. 01865 329100
The Workshop, 254 Southmead Road, Bristol, BS10 5EN
T. 0117 9581500




www.oxford-architects.com

Legend


- 1B2P
- 2B3P
- 2B4P
- 3B5P
- Bikes and Bins
- Car Park
- Circulation
- Commercial
- Risers and Plant

- Notes:
- Storage allowance includes for 0.5sq.m of plant area within utility. Does not apply to M4(3) flats
 - This drawing is issued as work in progress for comment and coordination.

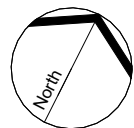

1:100 @ A1 0m
1:200 @ A3 4m

Flat					London Plan Compliance	
Ref	Occupancy	Part M4 Category	Flat Type	GIA	Min GIA Required	Area Check
A001	2B3P	2	Type 1	64.4 m ²	61.0 m ²	OK
A002	2B3P	2	Type 2	68.0 m ²	61.0 m ²	OK
A003	1B2P	3	Type 3	61.3 m ²	50.0 m ²	OK
A004	1B2P	2	Type 4	50.4 m ²	50.0 m ²	OK
A005	1B2P	2	Type 4	50.4 m ²	50.0 m ²	OK
A006	2B3P	3	Type 5	88.3 m ²	61.0 m ²	OK
6				382.9 m ²		

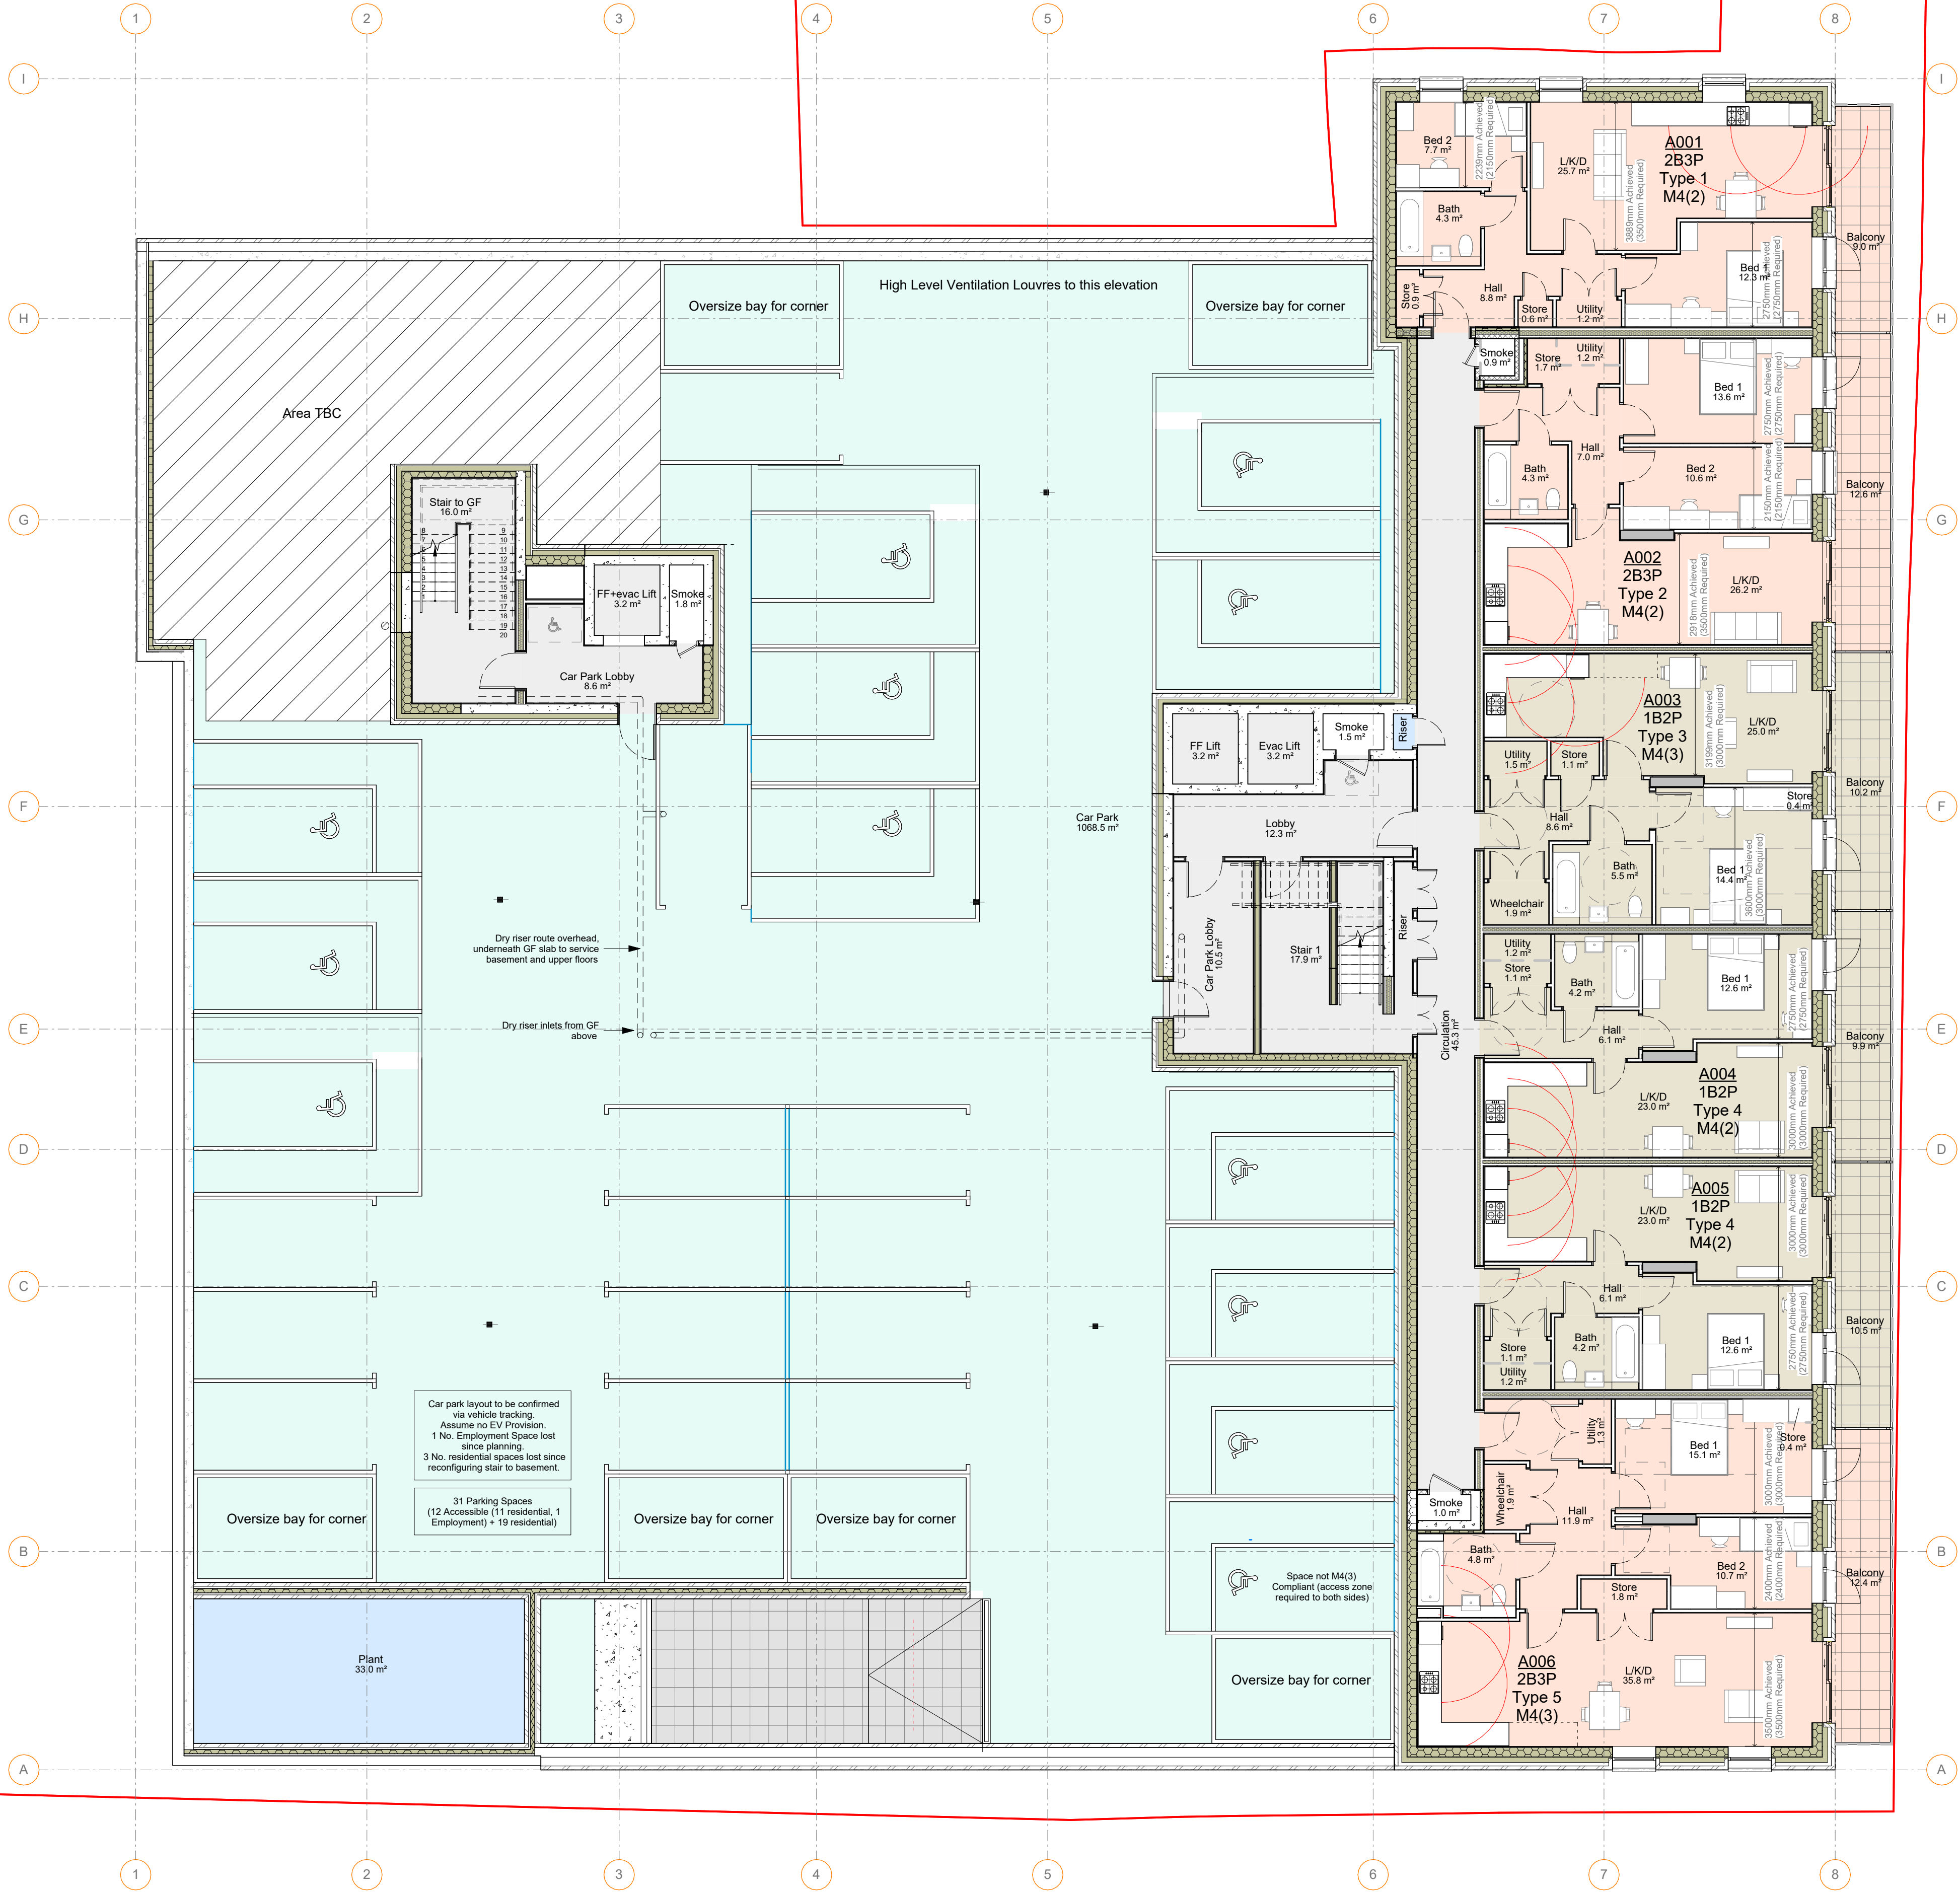

Legend

- 1B2P
- 2B3P
- 2B4P
- 3B5P
- Bikes and Bins
- Car Park
- Circulation
- Commercial
- Risers and Plant

P11	Latest Updates for Coordination	16/10/25
P10	Revised from LGSF to RC Frame. Layouts adjusted to suit. Notes amended. Window and Door references removed. Schedule simplified	06/10/25
P09	Windows & doors tags added	08/07/25
P08	Change from RC to Hadley frame	25/06/25
P07	Wall buildups shown	11/06/25
P06	Minor Updates	09/06/25
P05	Updates to Client / PM / Fire Consultant comments	04/06/25
P04	Updates to client / design team comments	19/05/25
P03	Updates to client / design team comments	02/05/25
P02	Revisions to Interior Designer Comments. Floor names amended.	14/04/25
P01	Layout revisions for compliance. General updates and development. Coordinated with Assumed Hadley Frame Walltypes	03/04/25

Revision	Description	Date
IM	Drawn	Date Created
IM	IM/SB	March 2025

Client
Beale Halai Limited

Project
Intec House, Barnet

Title
Basement GA Plan

Drawing Reference
25016 - OA - ZZ - B - D - A - 3000

Proj Ref - Origin - Zone - Level -Type - Role - Drawing No.

Suitability
Draft Issue

Drawing No
3000

Status
S0

Revision
P11

Classification
FL_60_20: Drawing (DG)

Scale
1 : 100 @ A1 & 1 : 200 @ A3

OXFORD ARCHITECTS
Bagley Croft, Hinksey Hill, Oxford, OX1 5BS
T. 01865 329100
The Workshop, 254 Southmead Road, Bristol, BS10 5EN
T. 0117 9581500
www.oxford-architects.com

